




Use figured dimensions only - Do not scale

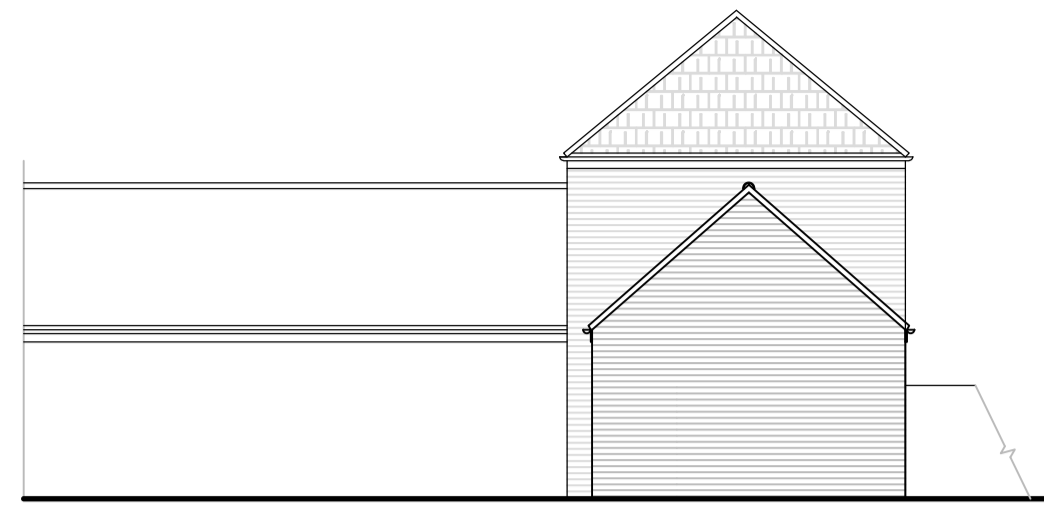

**EXISTING NORTH  
FACING ELEVATION 1:100**

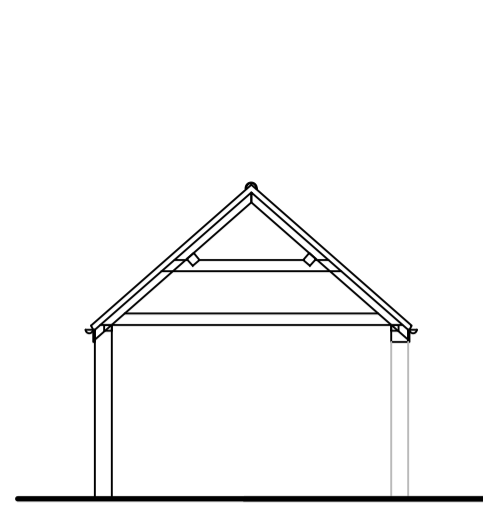


**EXISTING  
SECTION 1:100**

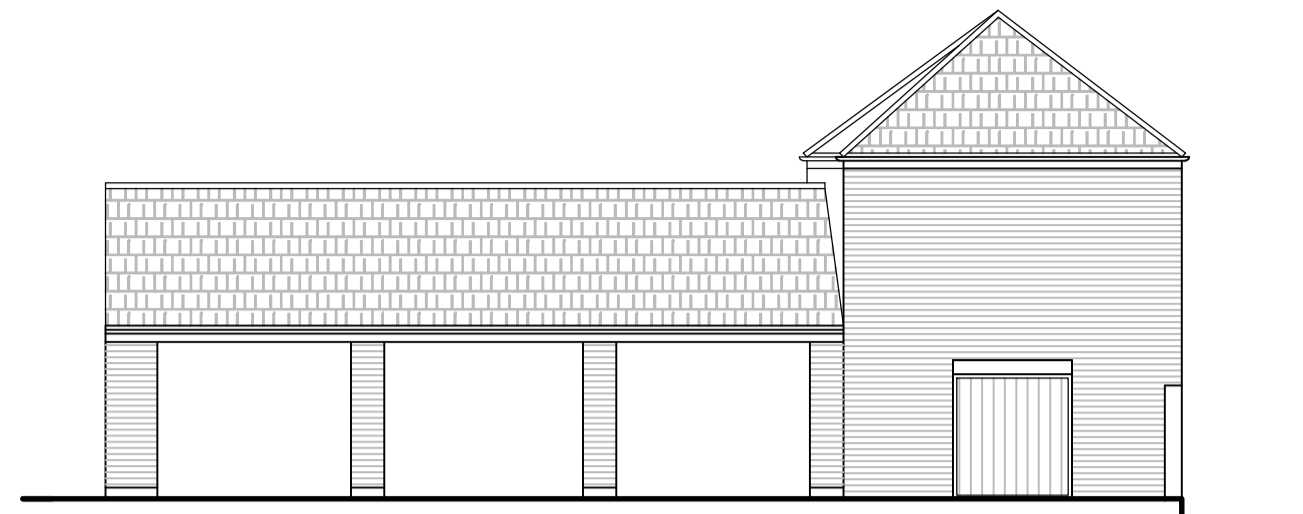


**EXISTING WEST  
FACING ELEVATION 1:100**




**EXISTING SOUTH  
FACING ELEVATION 1:100**

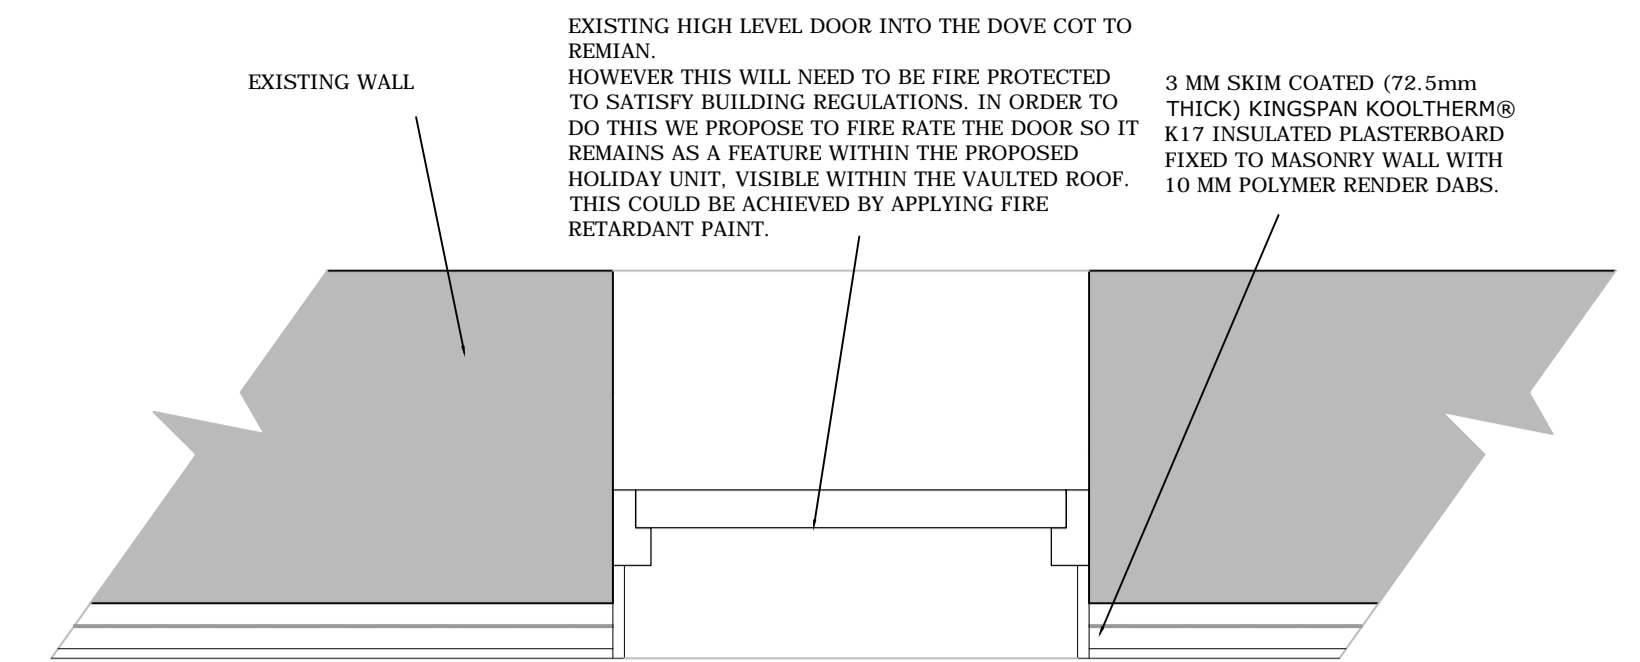


**PROPOSED PLAN- First Floor Door to Dove Cot 1:10**

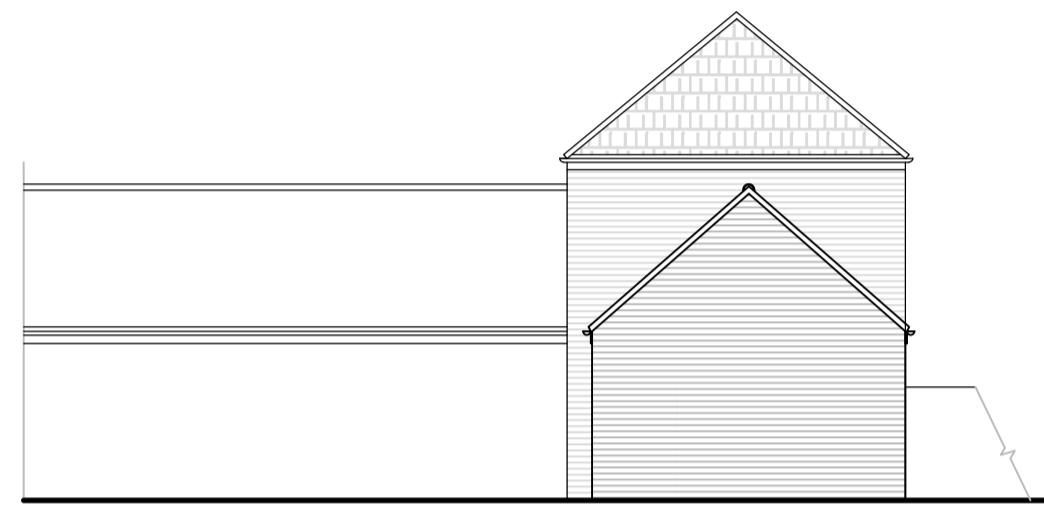


**PROPOSED NORTH  
FACING ELEVATION**

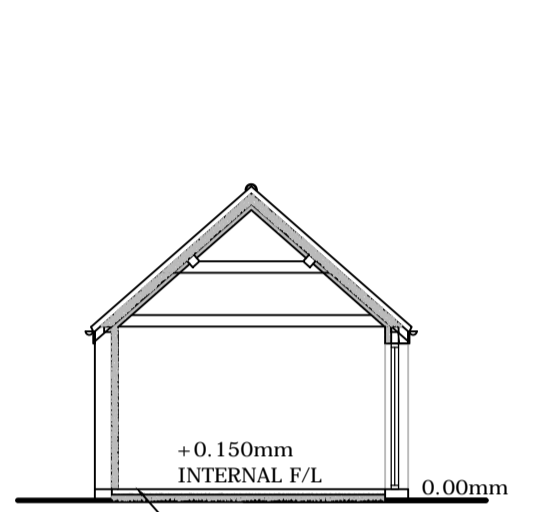


**PROPOSED  
SECTION**

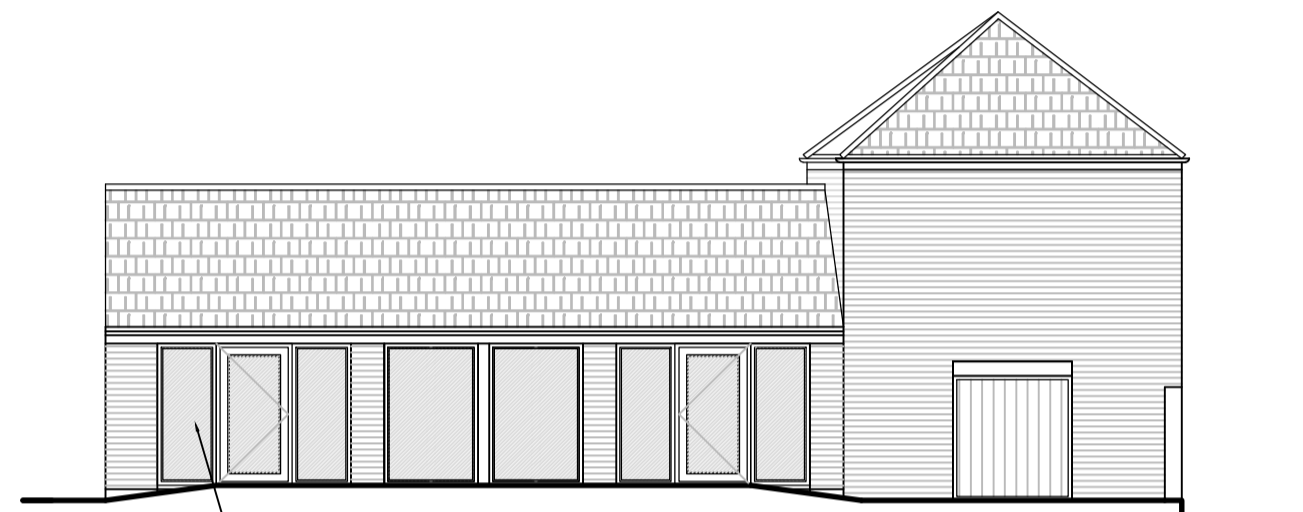


**PROPOSED WEST  
FACING ELEVATION**

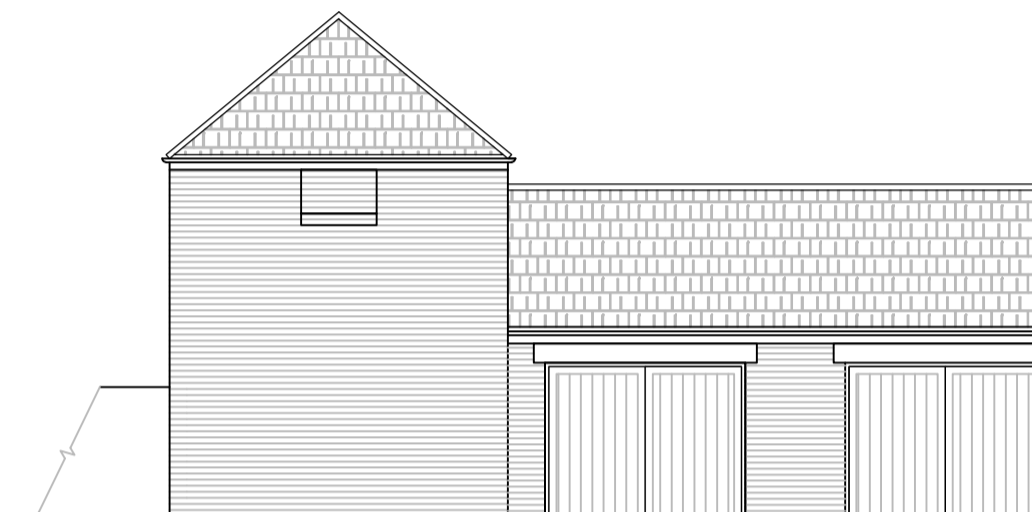


**PROPOSED SOUTH  
FACING ELEVATION**

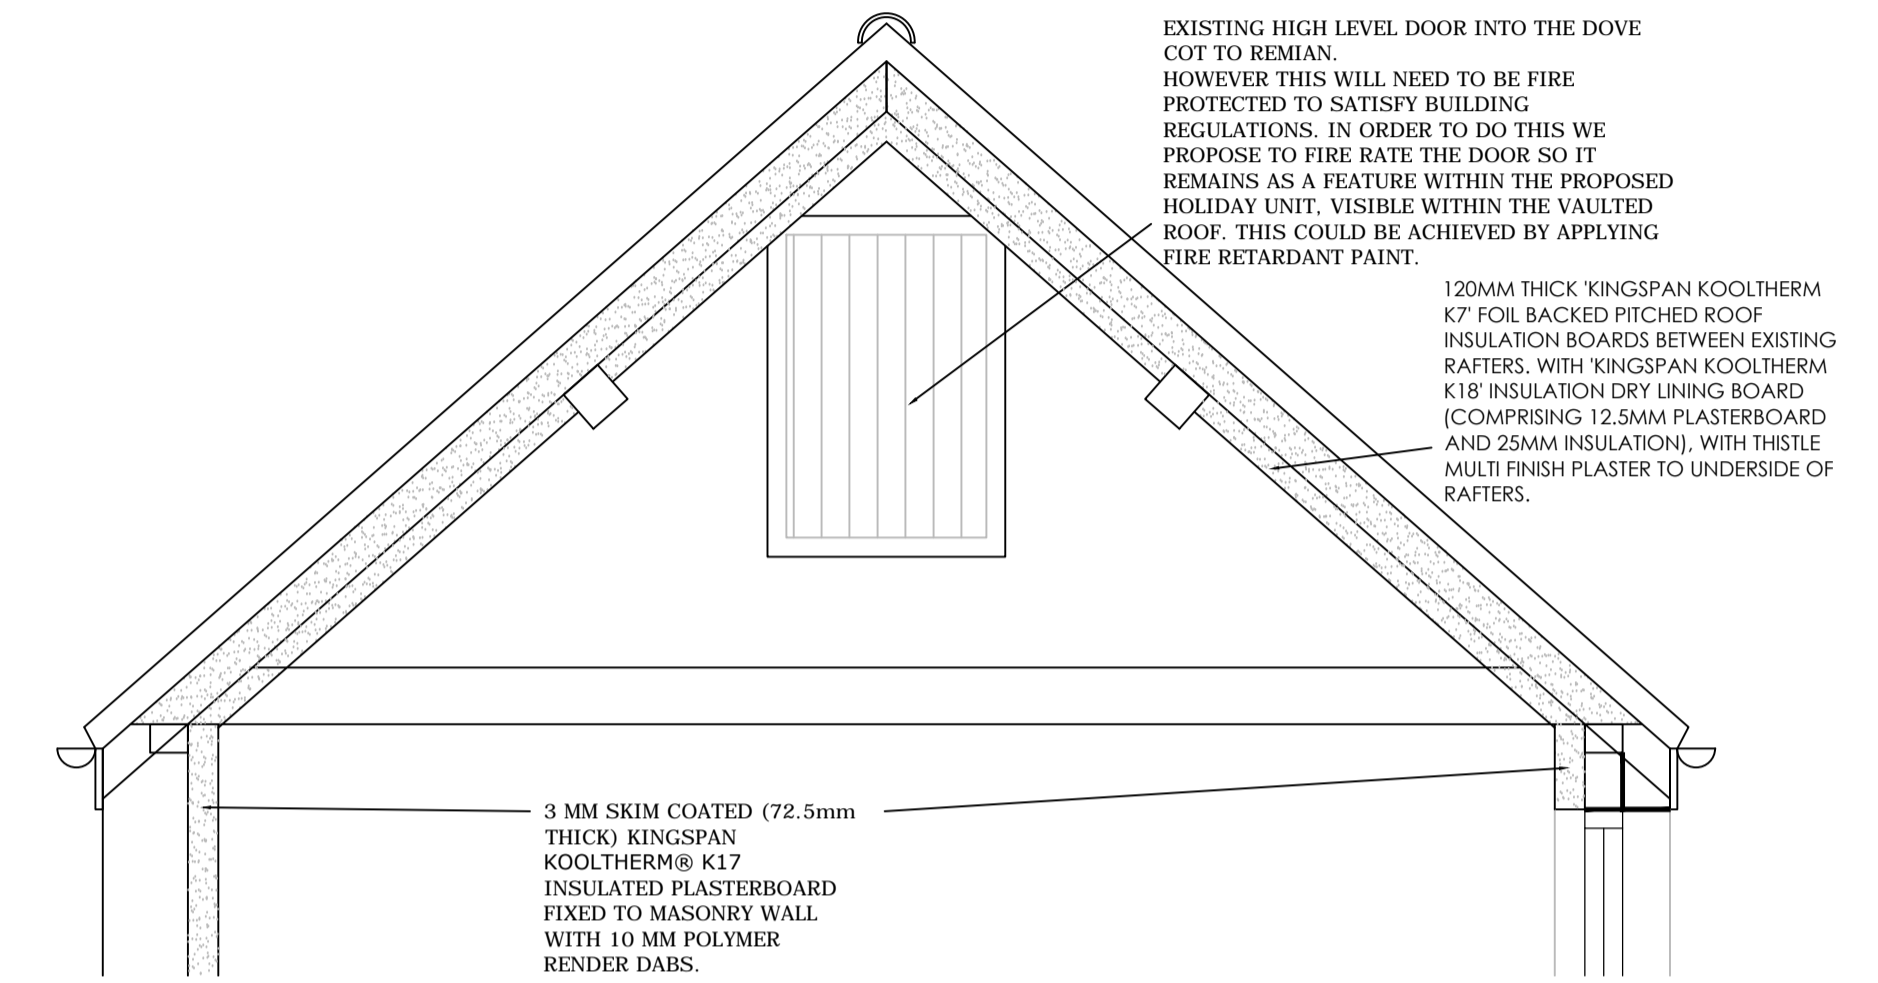


**PROPOSED SECTION/ELEVATION- First Floor Door to Dove Cot 1:20**

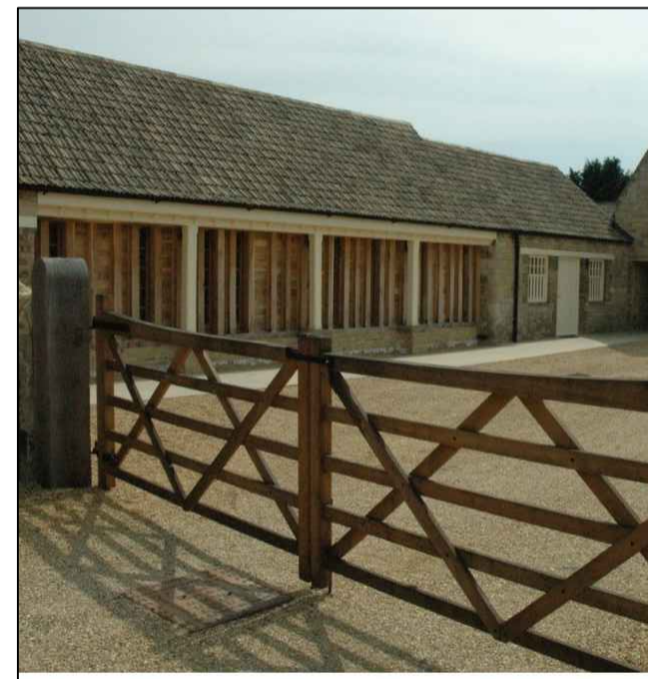


**HIT & MISS BOARDING PRECEDENT IMAGE**

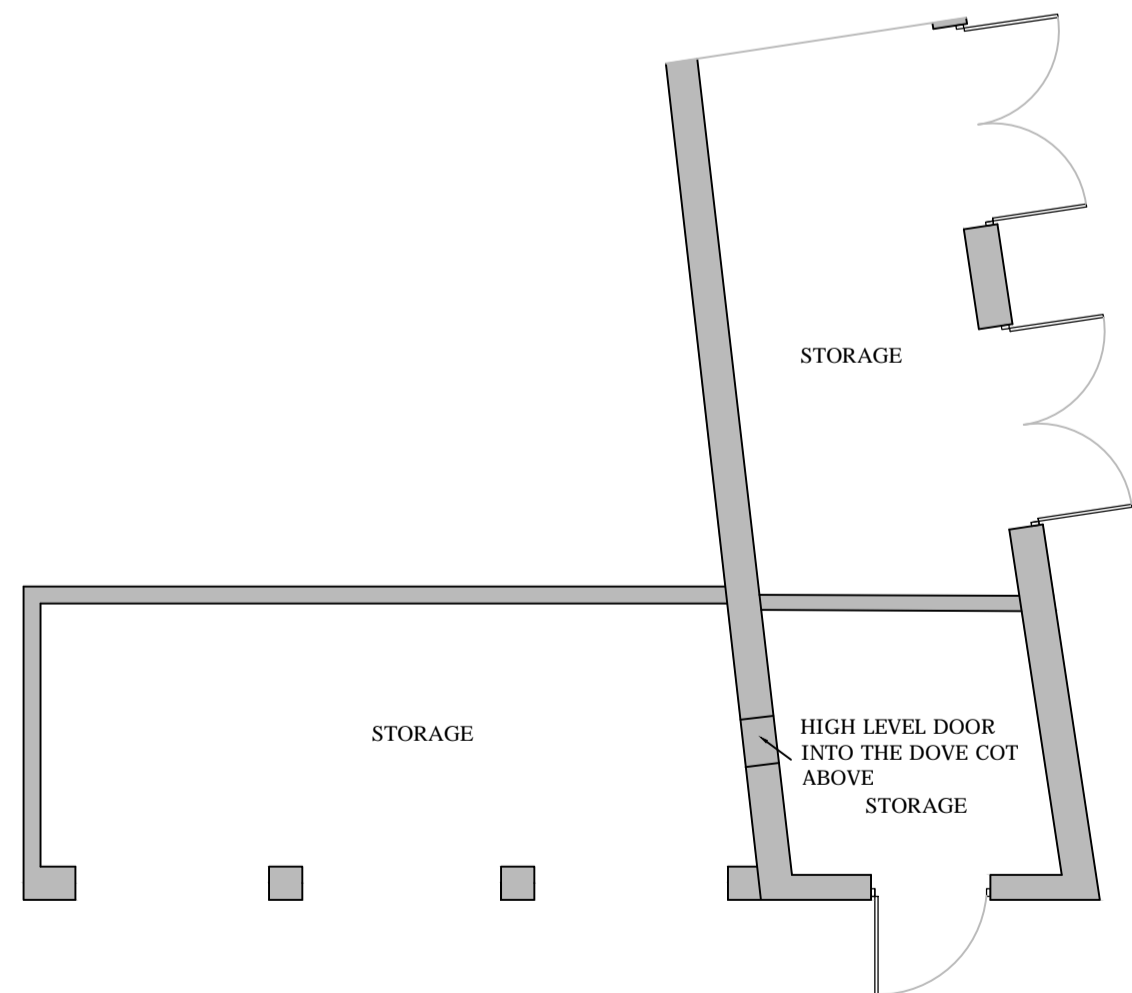


**EXISTING FLOOR PLAN 1:100**

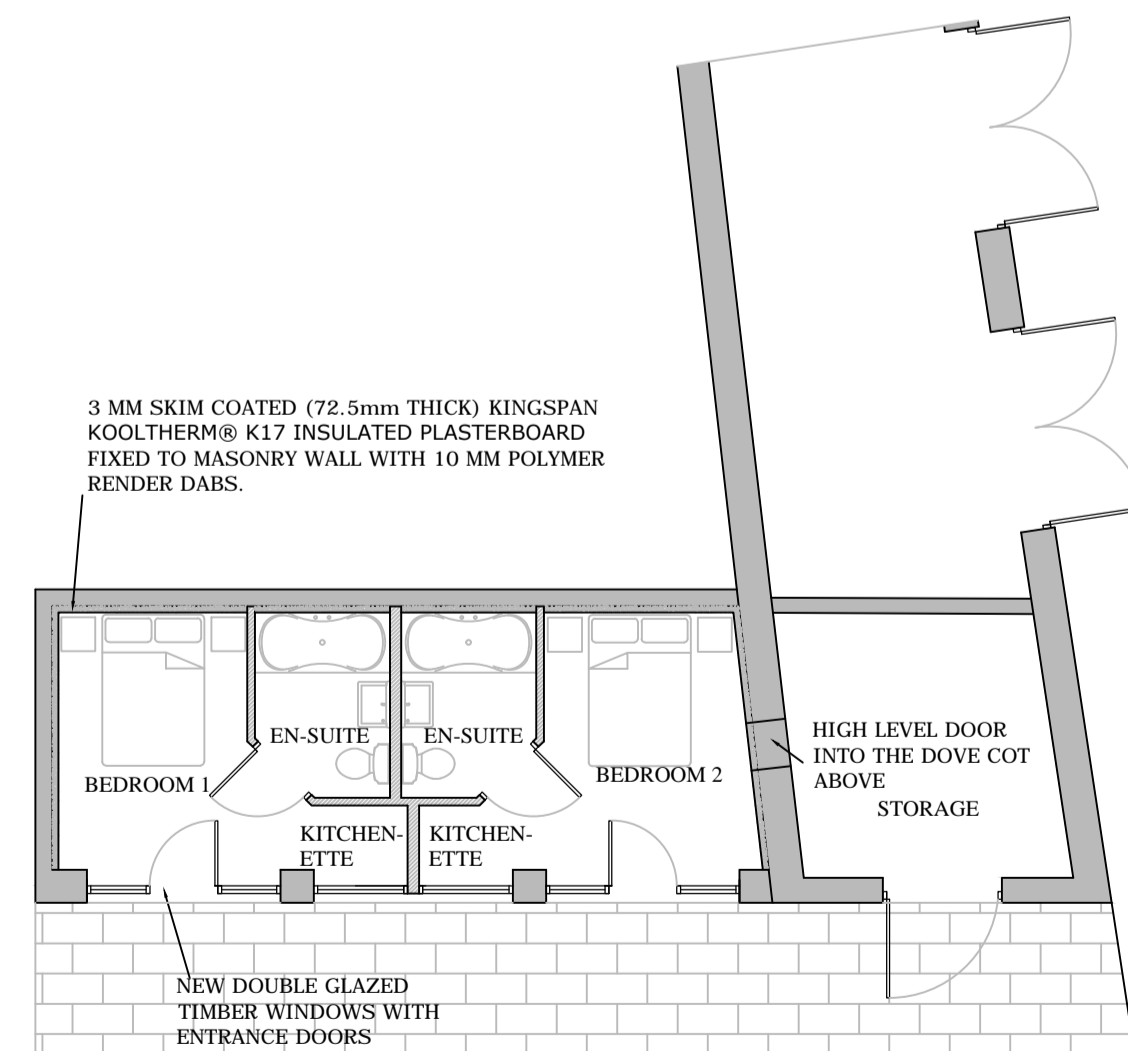

**PROPOSED FLOOR PLAN 1:100**

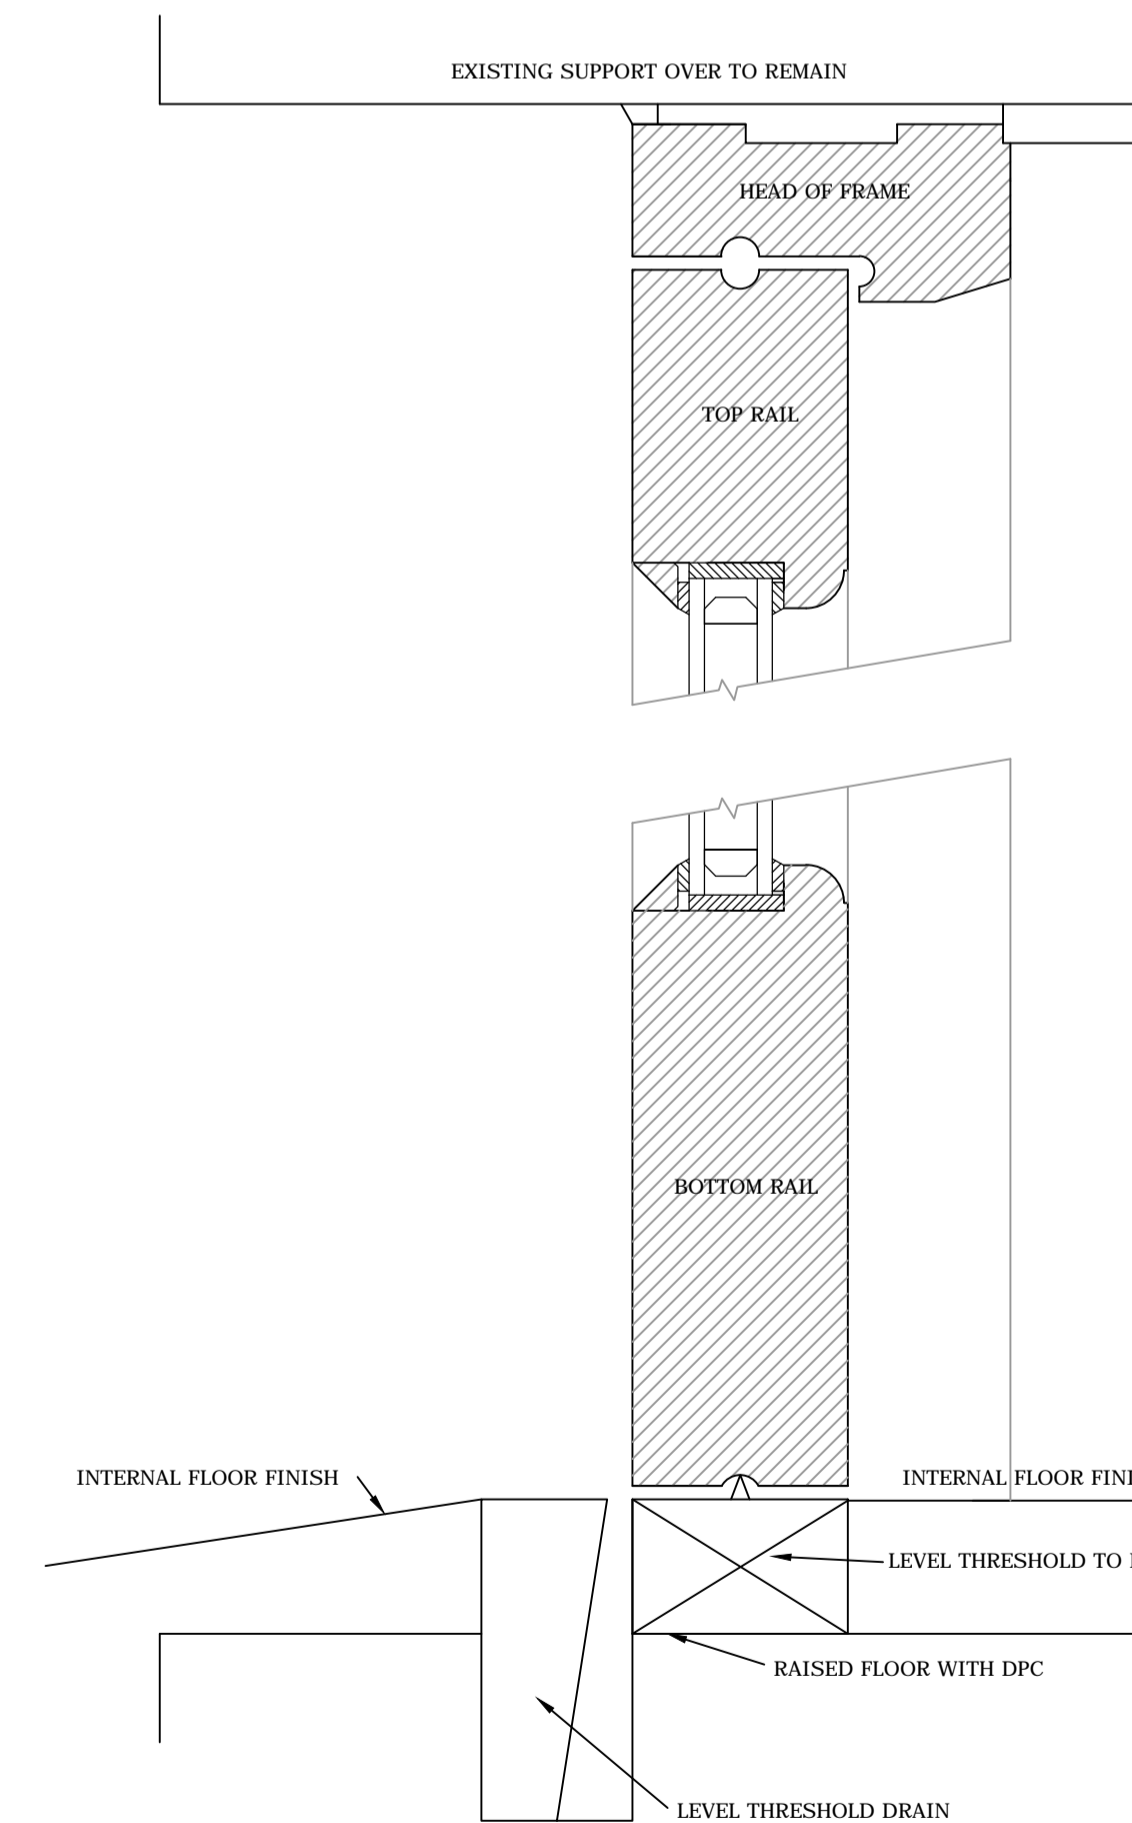

**PROPOSED VERTICAL SECTION THROUGH  
EXTERNAL DOOR 1:2**

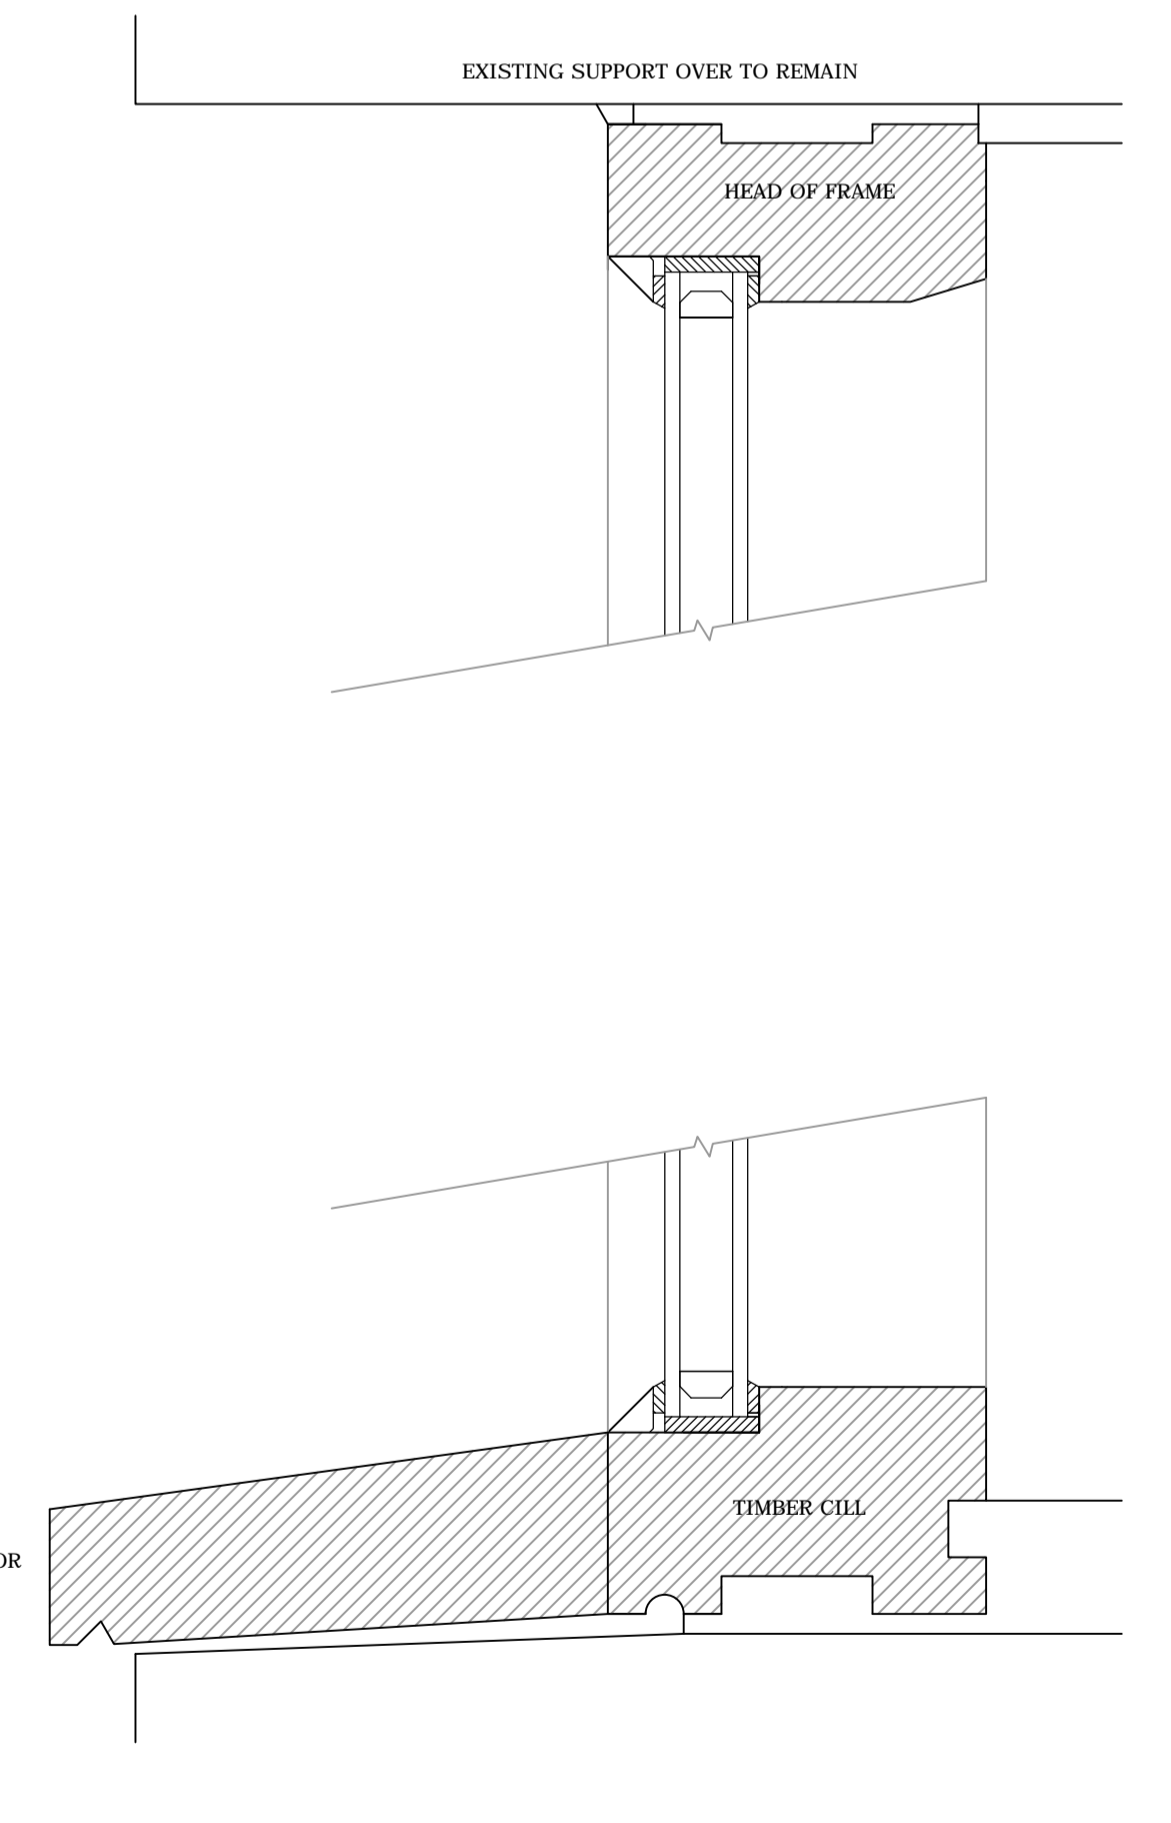

**PROPOSED VERTICAL SECTION THROUGH  
FIXED WINDOW 1:2**

Rev	Date	Revision
A	Oct 2012	Hic and Miss Boarding Amended
B	Oct 2012	Planning Amendments
C	Nov 2012	Central Glazed Area Amended
-	-	-
-	-	-

Rev	Date	Revision
-	-	-
-	-	-
-	-	-
-	-	-

**dieter nelson**  
planning consultancy

Unit 12, Cleethorpes Business Centre,  
Wilton Road Industrial Estate,  
Humberston, Grimsby, NE Lincs,  
DN36 4AS  
Tel: 01472 816364  
Mob: 07875 750031  
Email: mail@dieternelson.com

Project: Conversion of existing outbuildings into holiday accommodation  
Title: Plans, Elevations and Sections

Date: September 2012 Rev: -  
Scale: Varies Dwg No.:  
Sheet: A1 .03C