



PROPOSED GROUND FLOOR PLAN 1:100



PROPOSED SECTION A-A 1:100

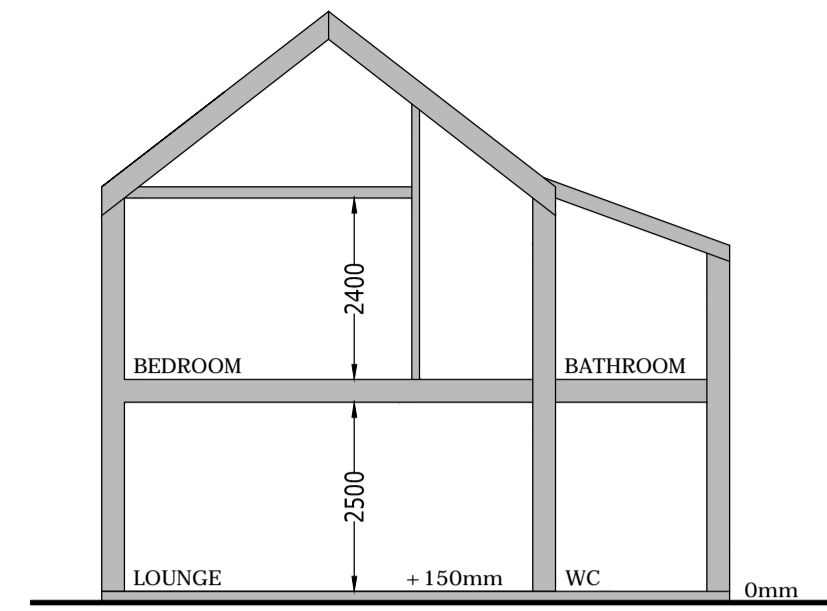

PROPOSED SOUTH FACING ELEVATION 1:100

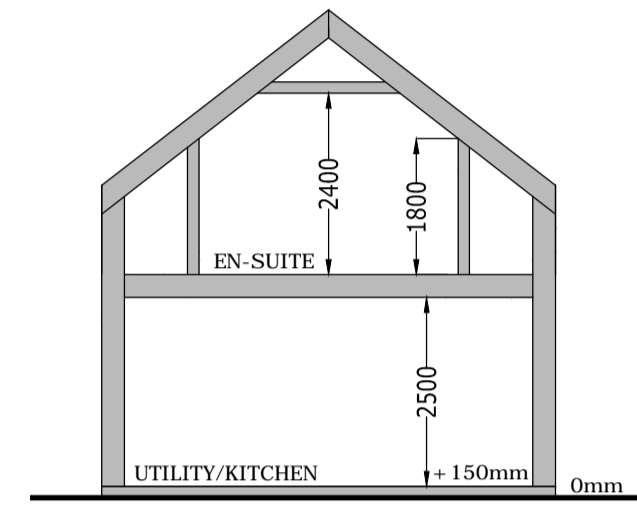


PROPOSED SECTION B-B 1:100




PROPOSED WEST FACING ELEVATION 1:100


IMAGE 2

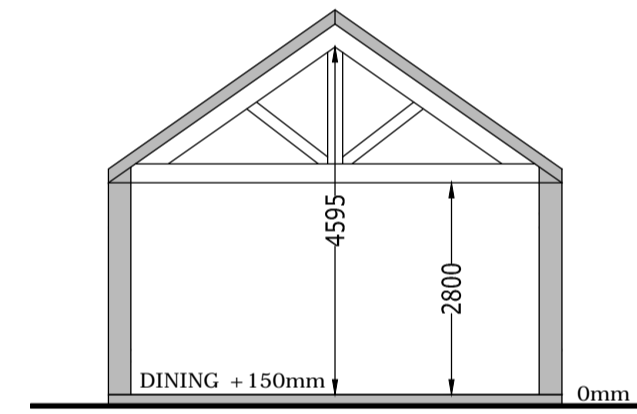

PROPOSED SECTION C-C 1:100

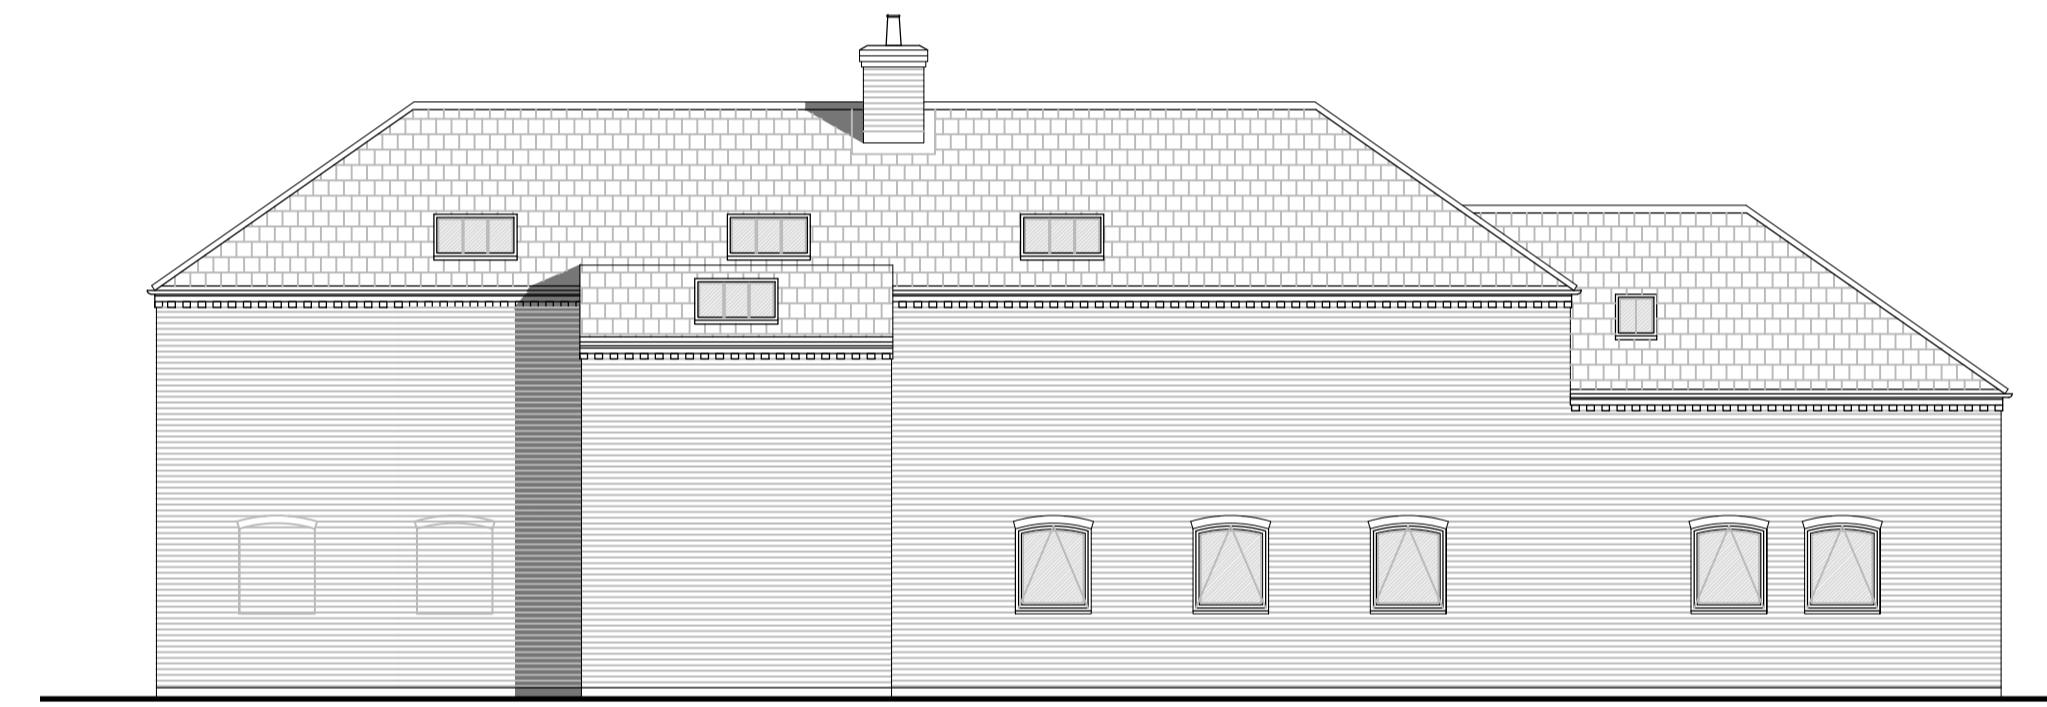

PROPOSED NORTH FACING ELEVATION 1:100

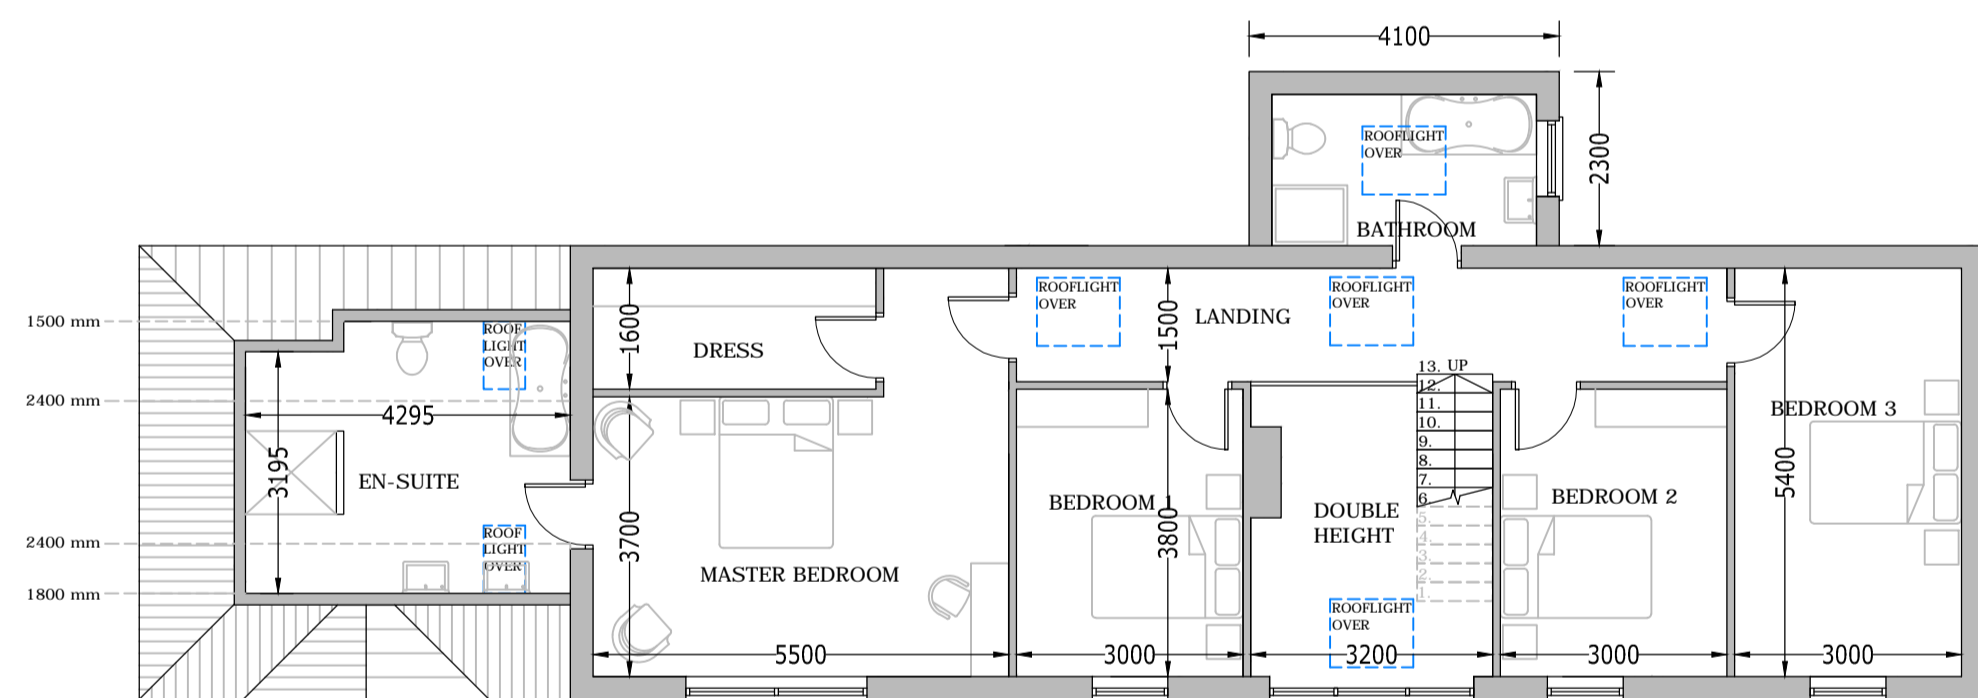

PROPOSED FIRST FLOOR PLAN 1:100

IMAGE 4



PROPOSED EAST FACING ELEVATION 1:100

PRECEDENT IMAGES



IMAGE 1

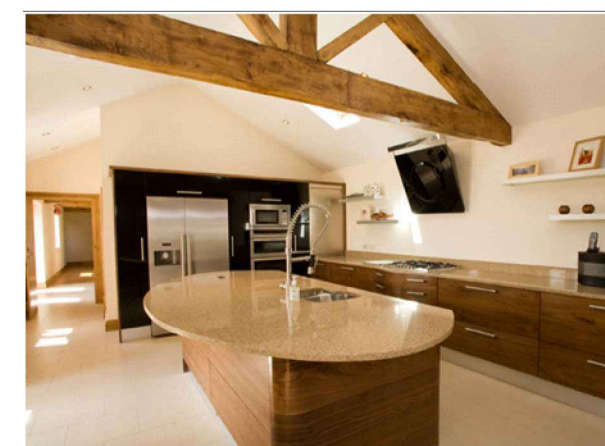


IMAGE 2

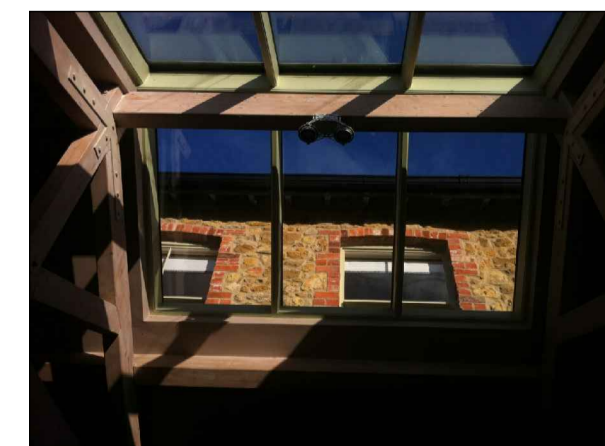


IMAGE 3



IMAGE 4

Rev	Date	Revision

Rev	Date

--	--	--	--

dieternelson
planning consultancy

Unit 12, Cleethorpes Business Centre,
Wilton Road Industrial Estate,
Humberston, Grimsby, NE Lincs.
DN35 4AS
Tel: 01472 816364
Mob: 07875 750031
Email: mail@dieternelson.com

Project	Proposed Replacement Dwelling Woodlands Cottage, Ashby Cum Fenby
Title	Proposed Floor Plans, Elevations & Sections

Date	July 2012	Rev	-
Scale	1:100	Drwg No.	
Sheet	A1		.04