



PROPOSED NORTH FACING ELEVATION

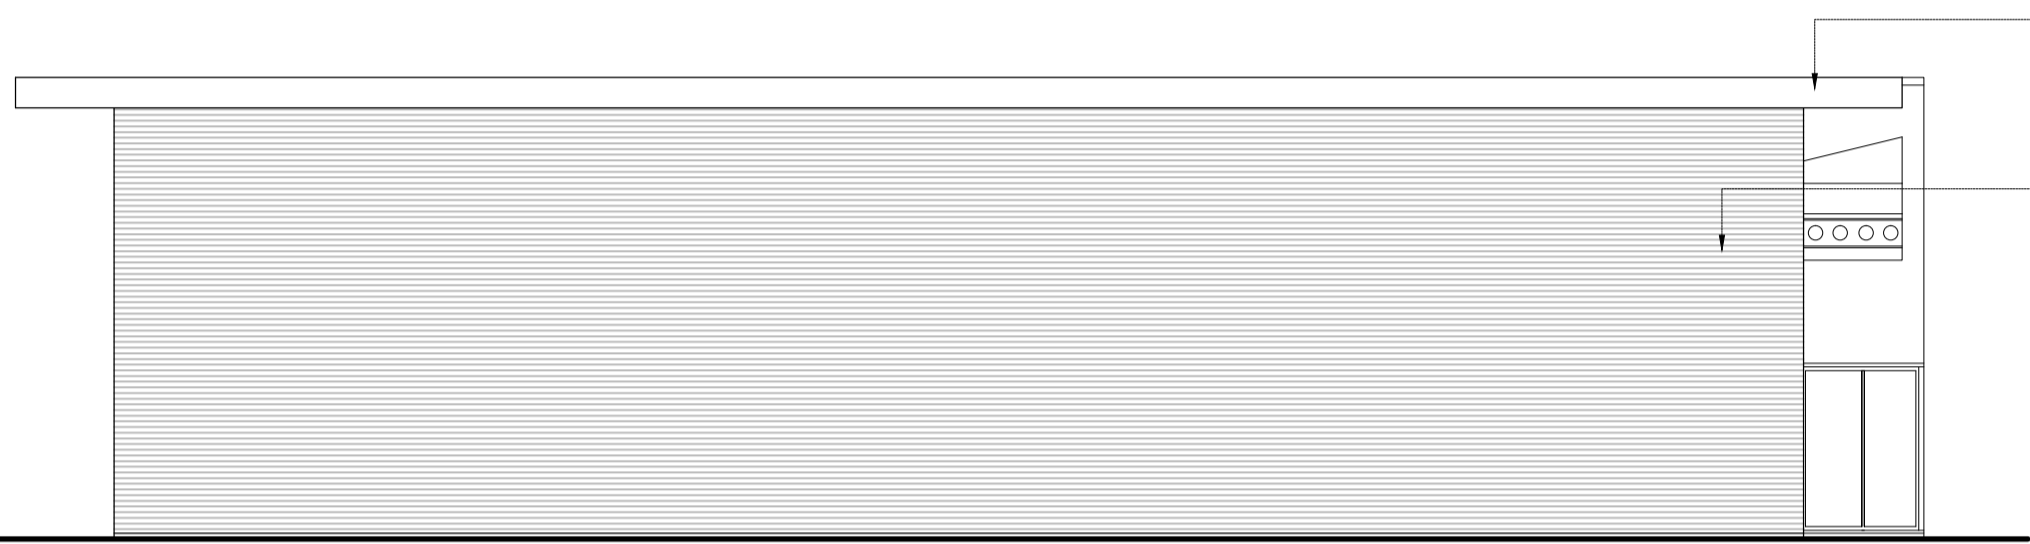

PROPOSED SOUTH FACING ELEVATION

PROFILED STEEL SHEET ROOF CLADDING  
 GREY POWDER COATED ALUMINIUM FACIAS AND GUTTING TO MATCH EXISTING  
 FACING BRICKWORK

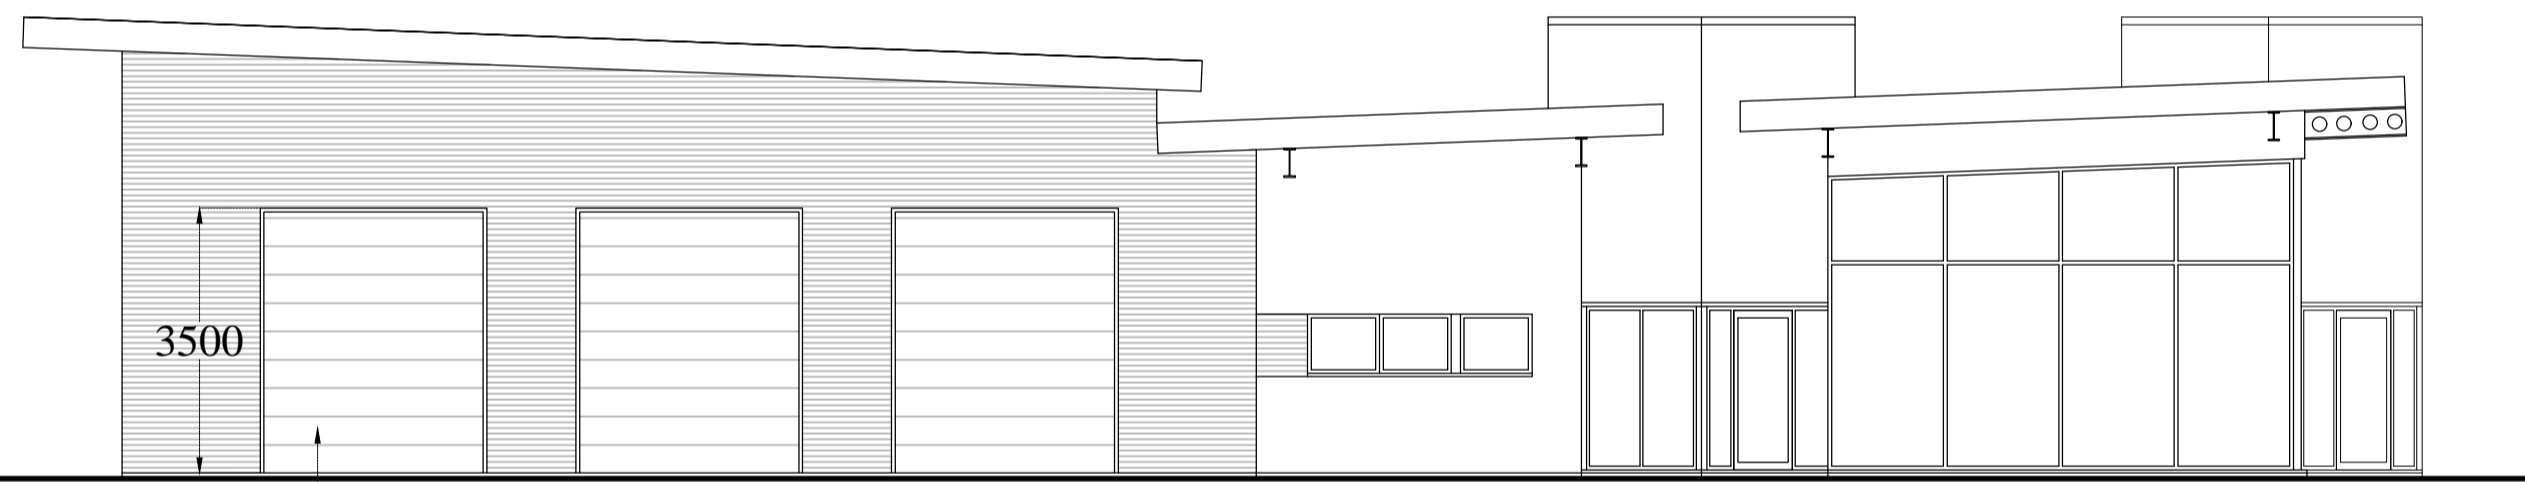


PROPOSED EAST FACING ELEVATION

3NO. ROLLER SHUTTER DOORS




PROPOSED WEST FACING ELEVATION

EXISTING DOOR OPENING TO BE INFILLED WITH GLAZING

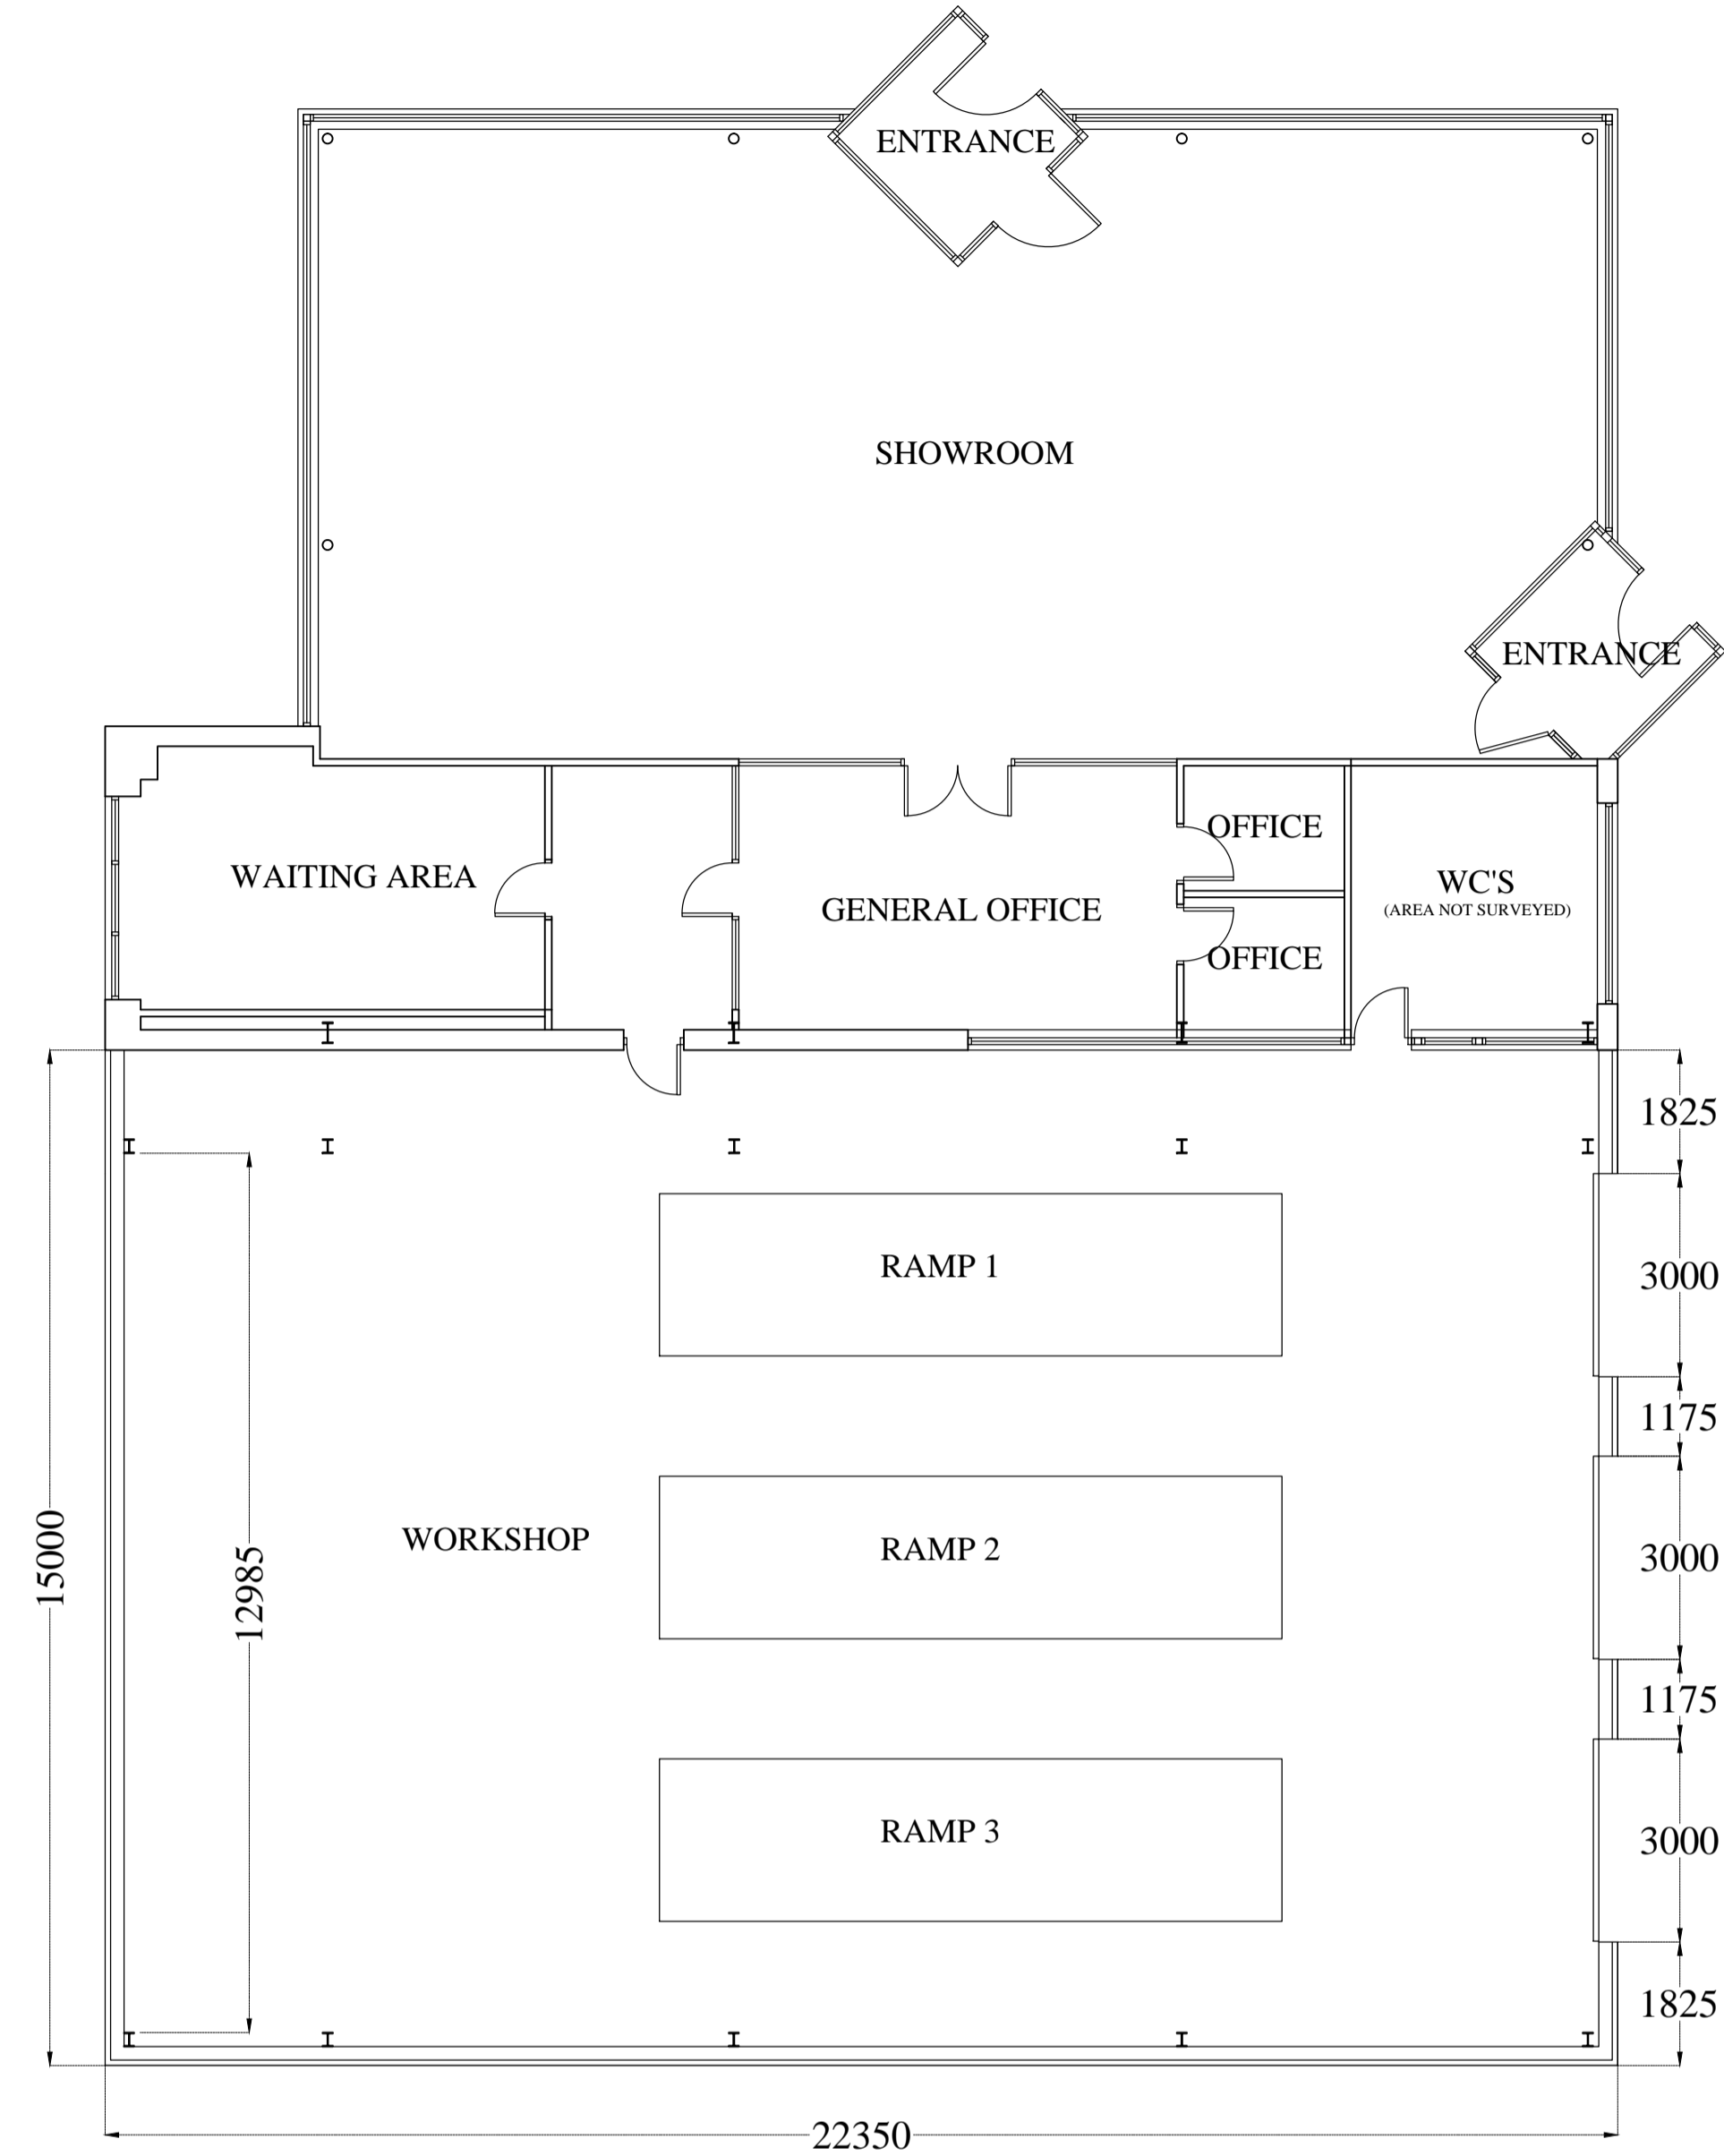

PROPOSED FLOOR PLAN

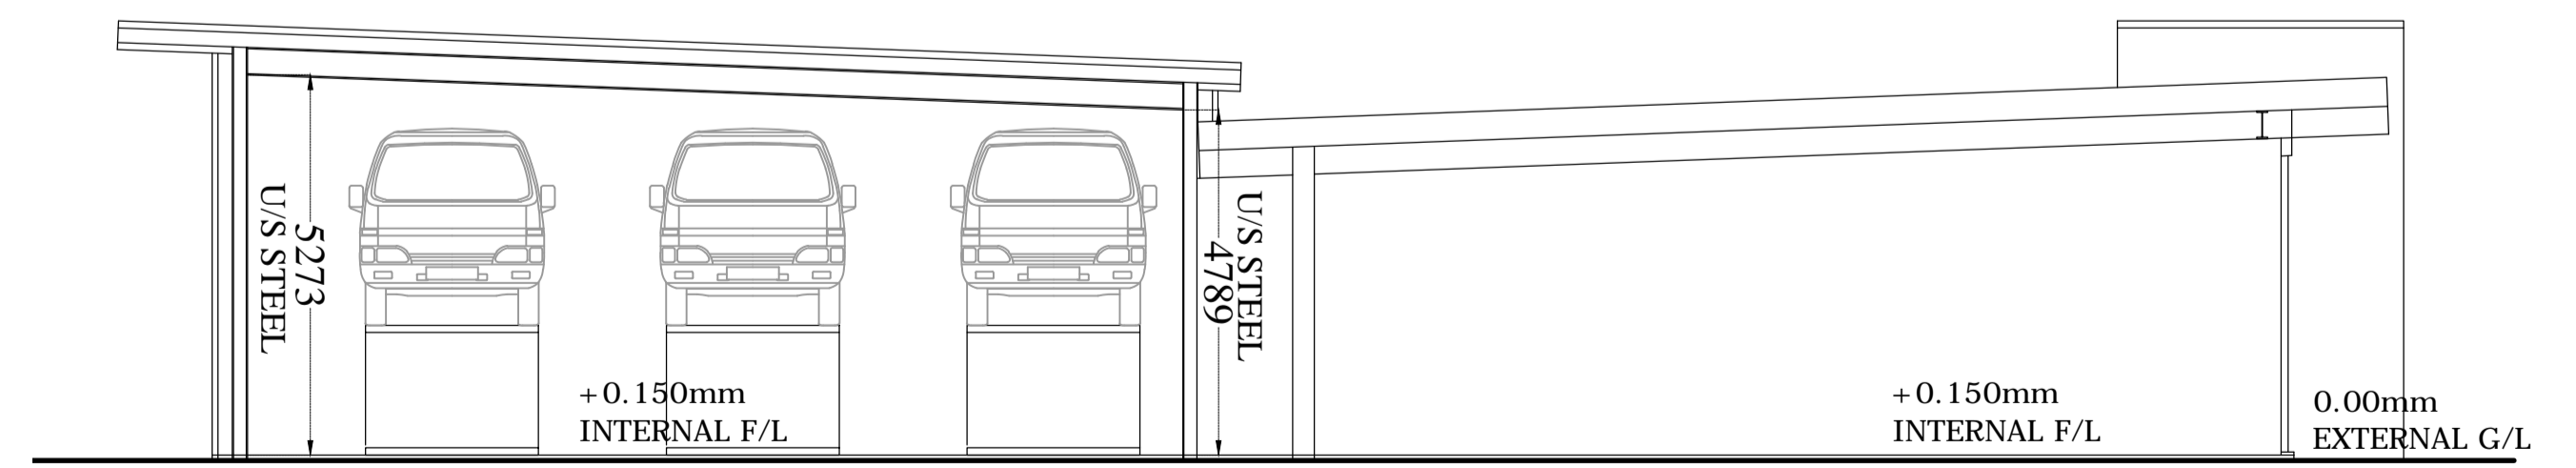

PROPOSED SECTION

Rev	Date	Revision

Rev	Date	Revision